



ImmaCare Emergency Shelter Modernization

Upper Level

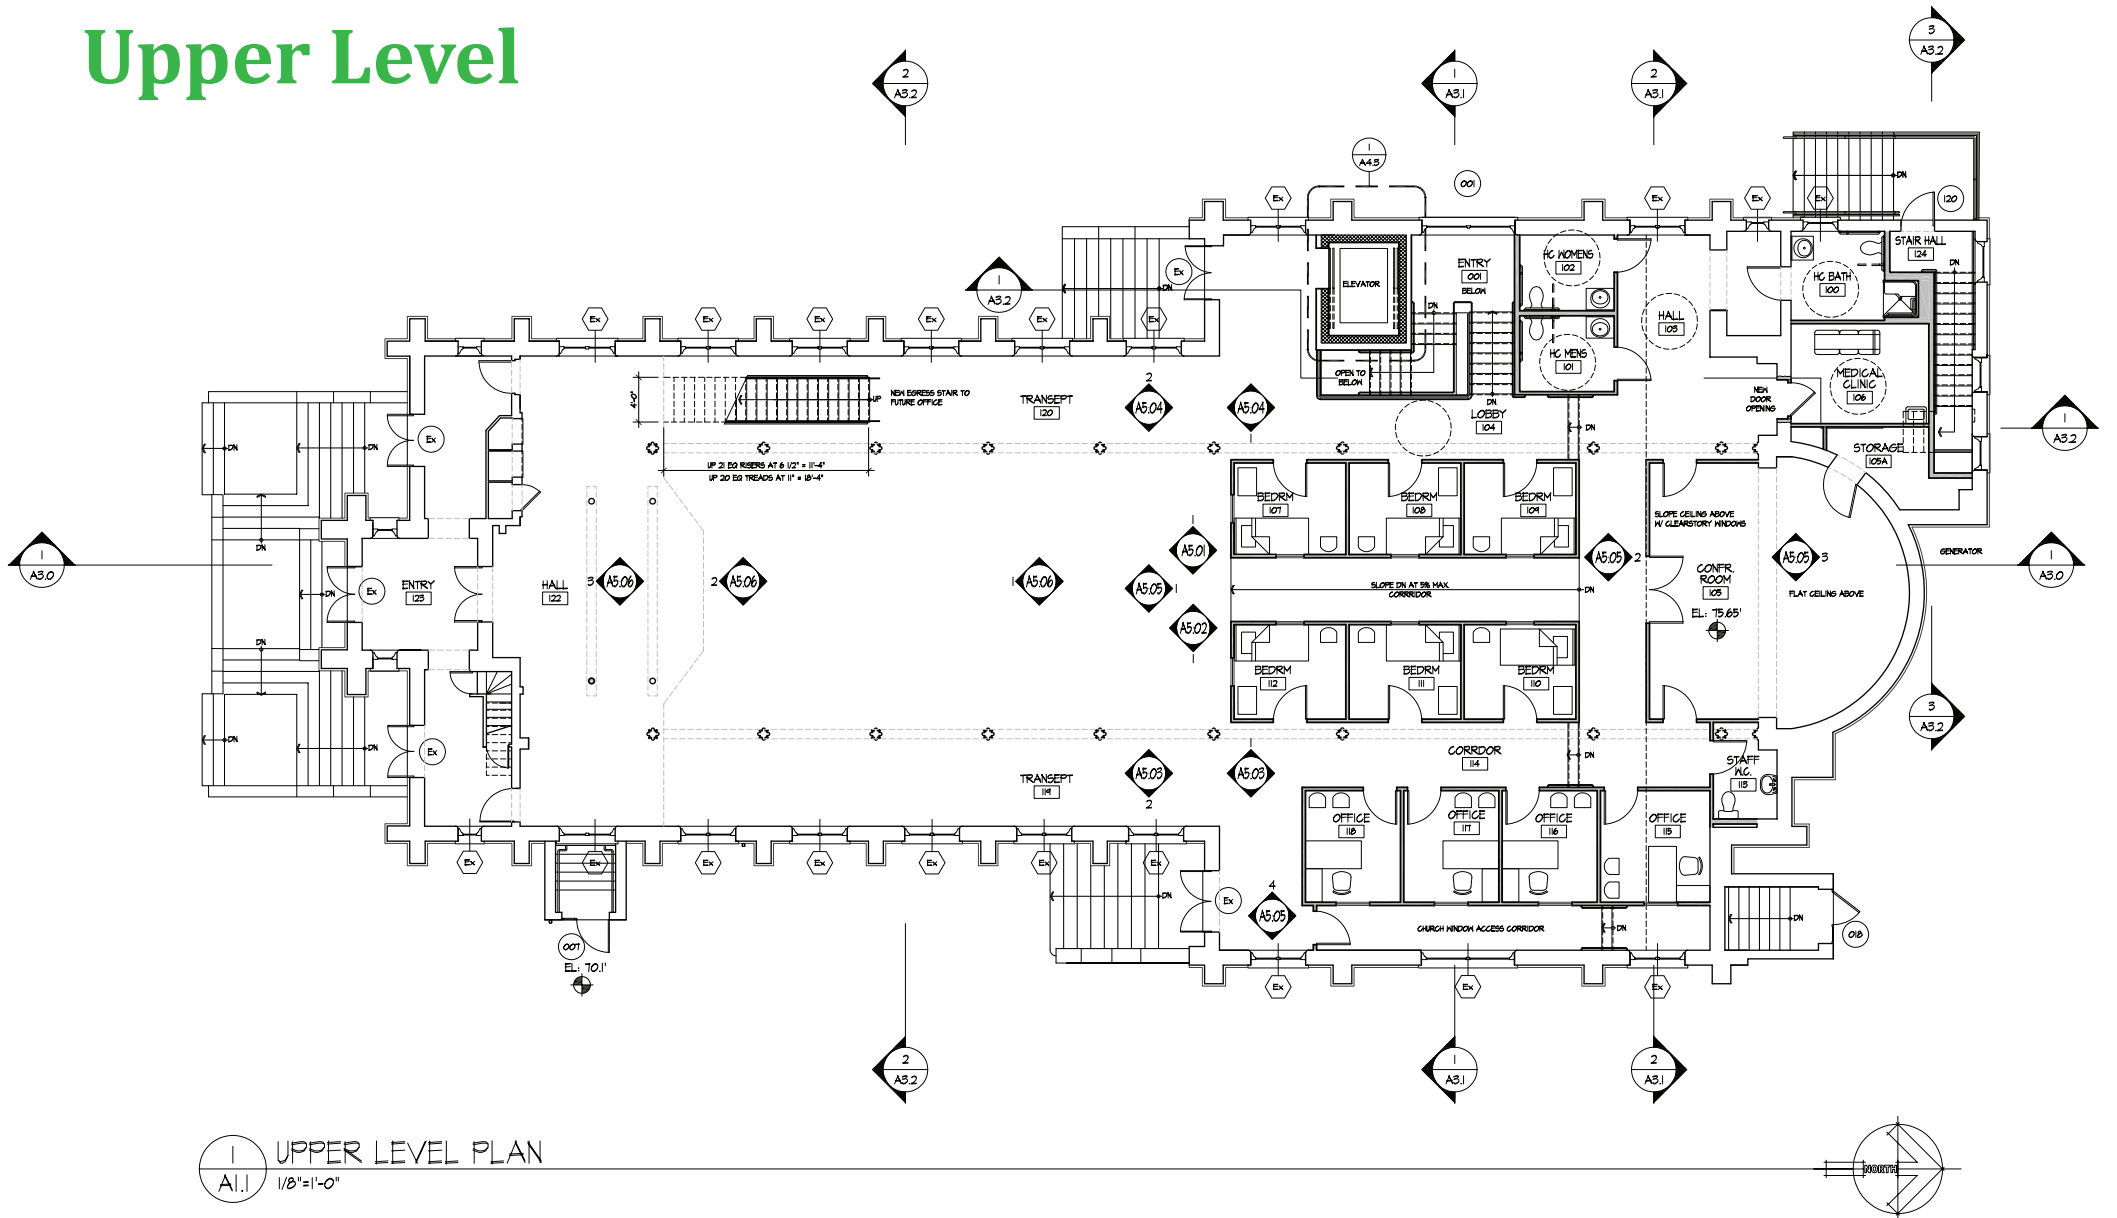

1 UPPER LEVEL PLAN
A1.1 1/8"=1'-0"

Lower Level

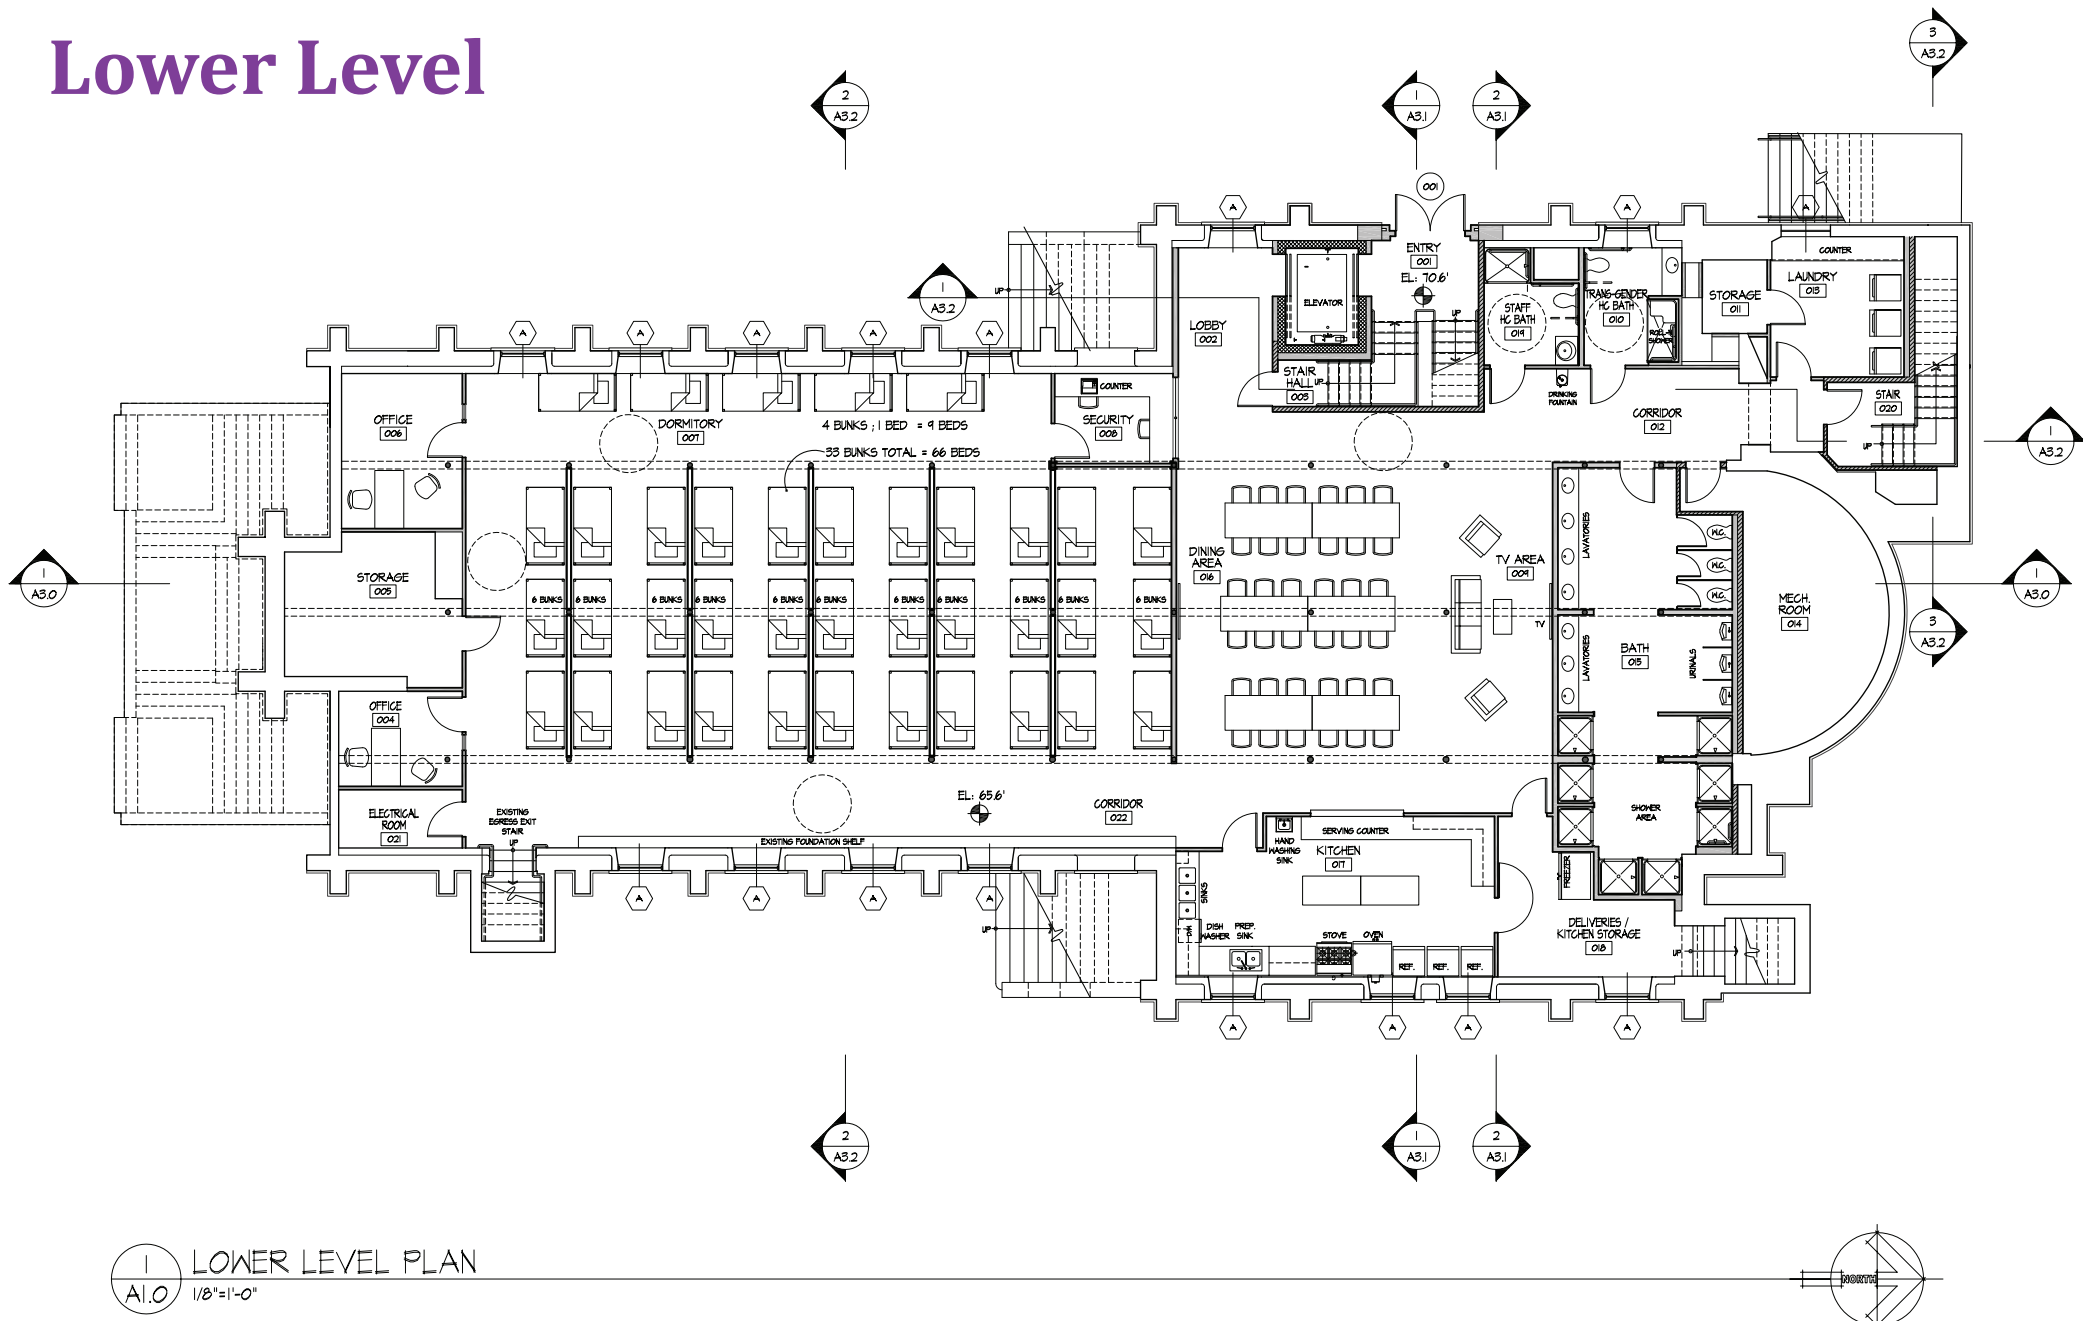

1 LOWER LEVEL PLAN
A1.0 1/8"=1'-0"